
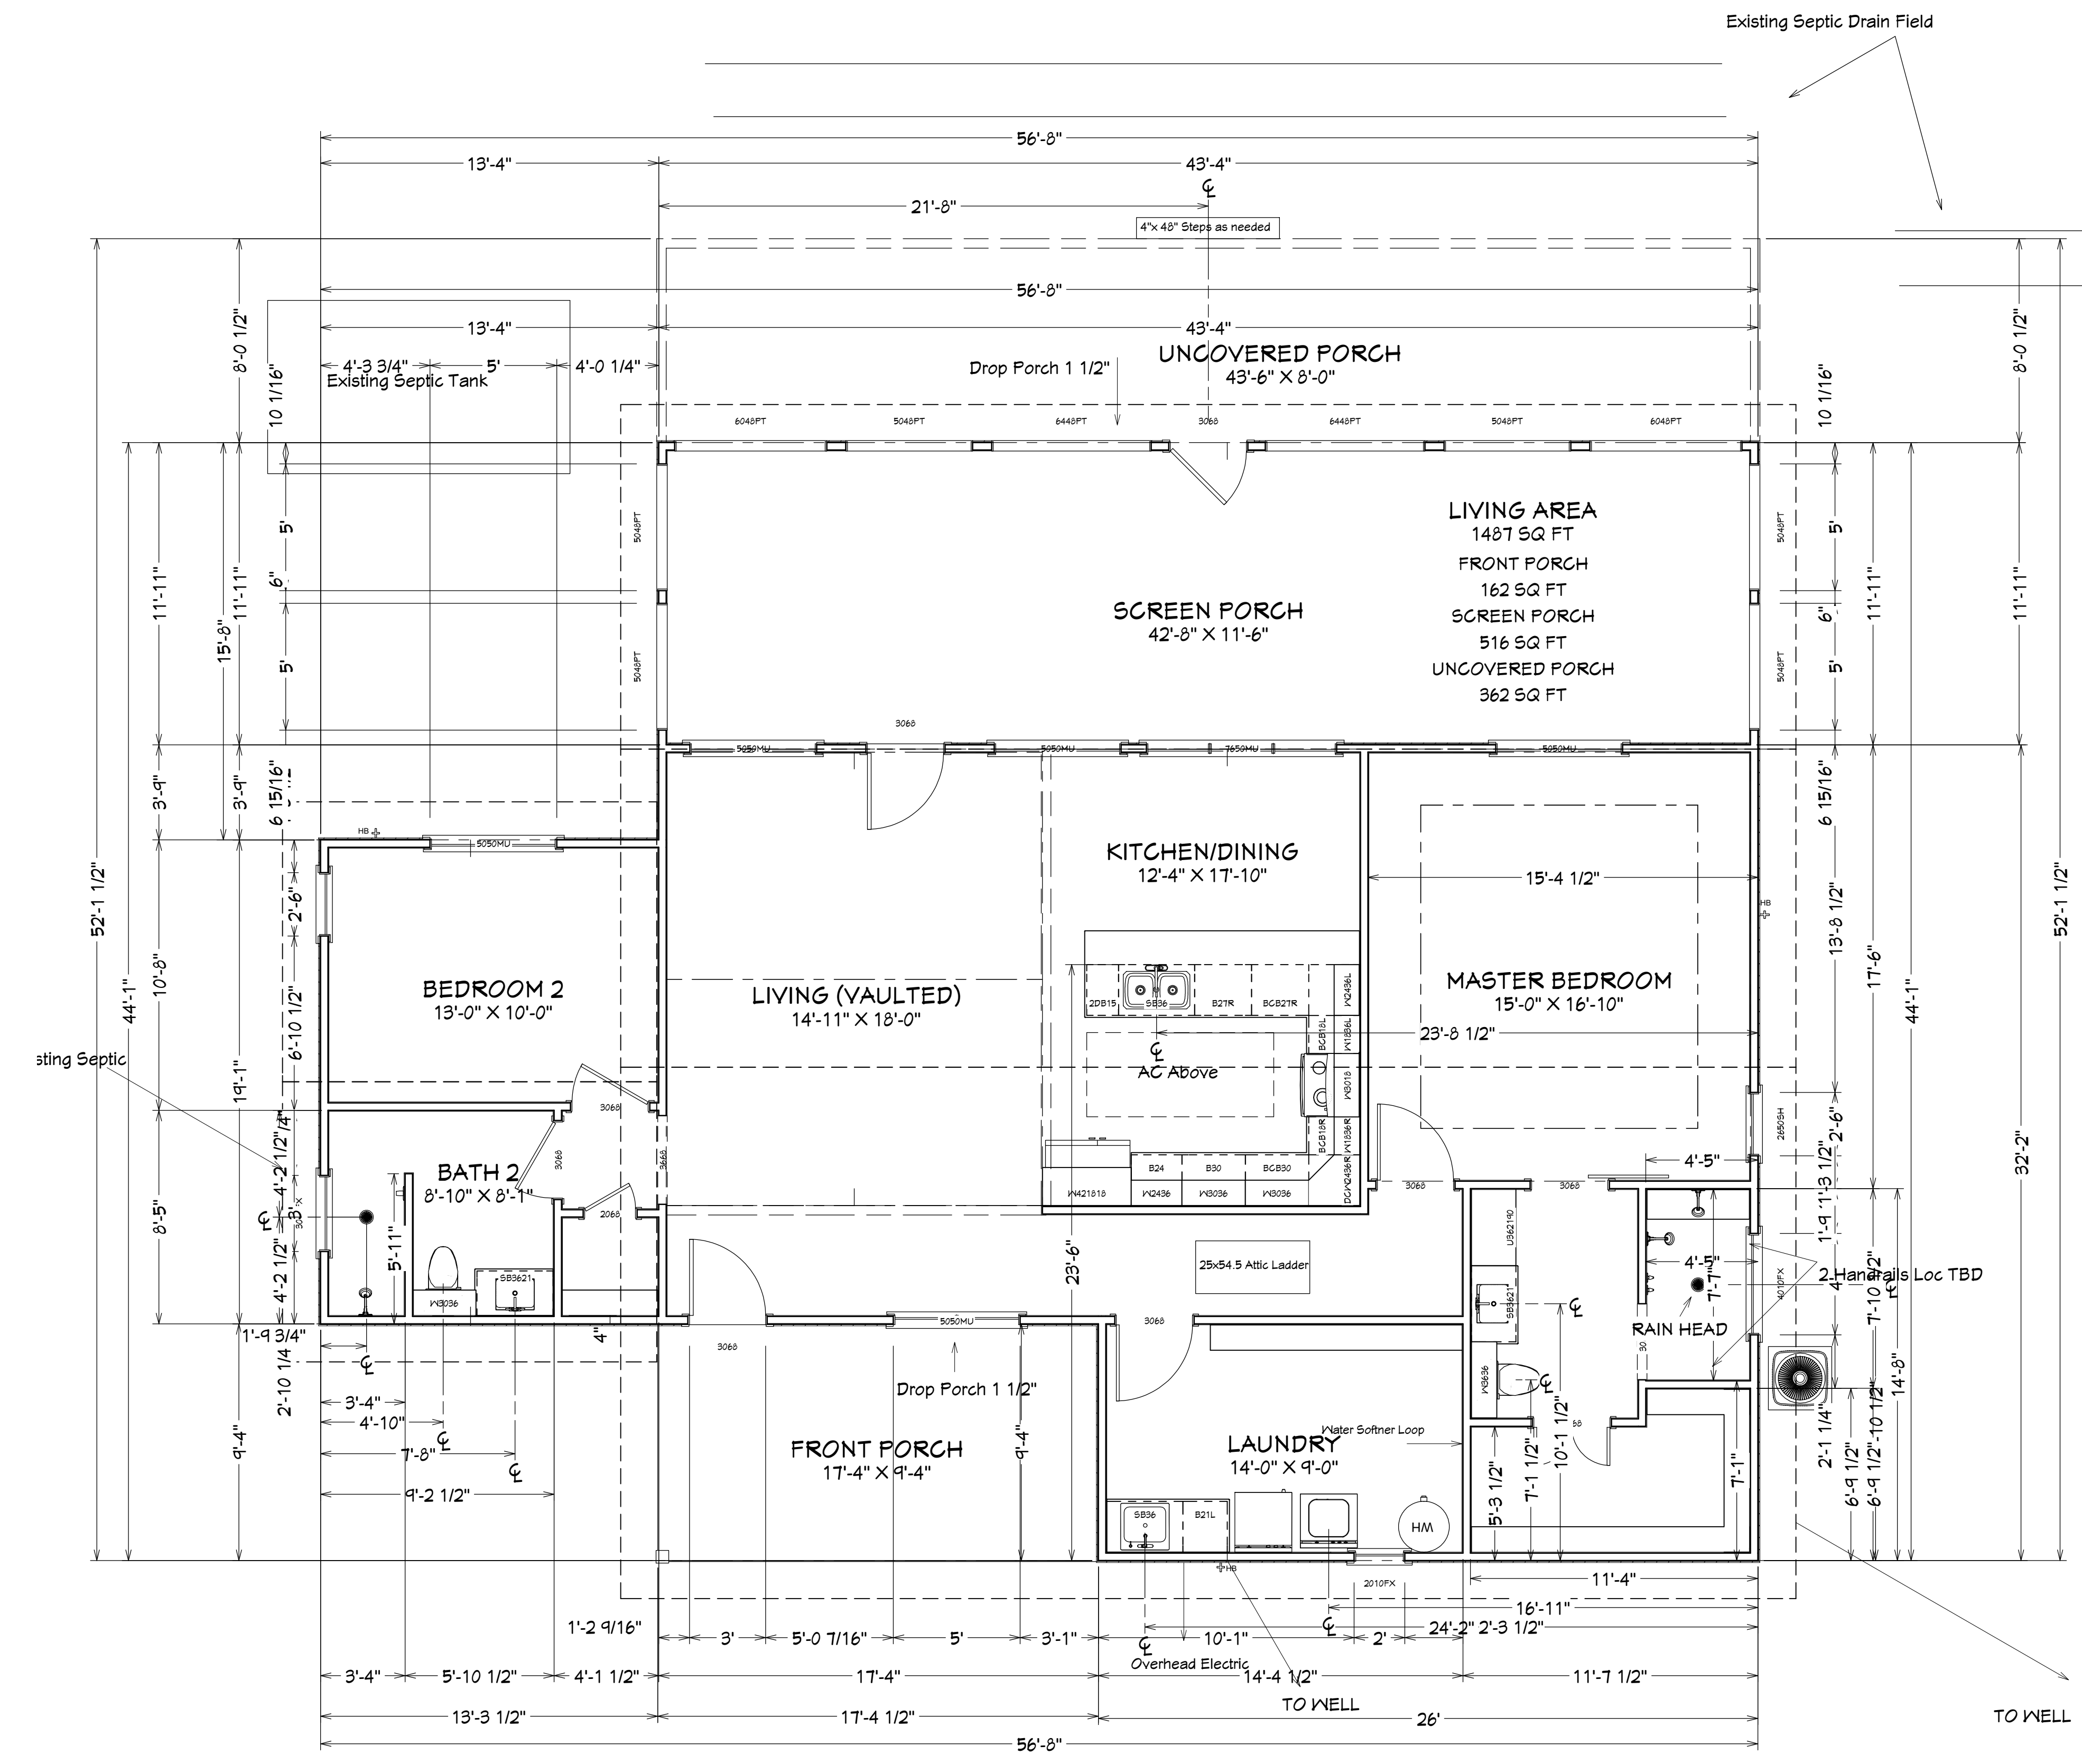


REVISION TABLE	REVISION BY	DESCRIPTION

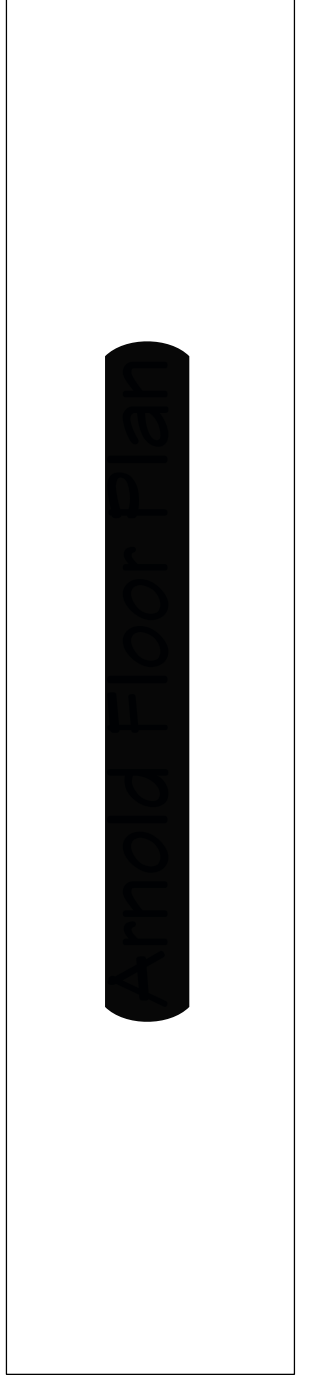


DRAWINGS PROVIDED BY:  
**CASTLEBERRY PROPERTIES, LTD.**


DATE:  
 10/11/2022

SCALE:  
 1/4 IN = 1 FT

NUMBER	DATE	REVISION	TABLE	REVISOR	DESCRIPTION

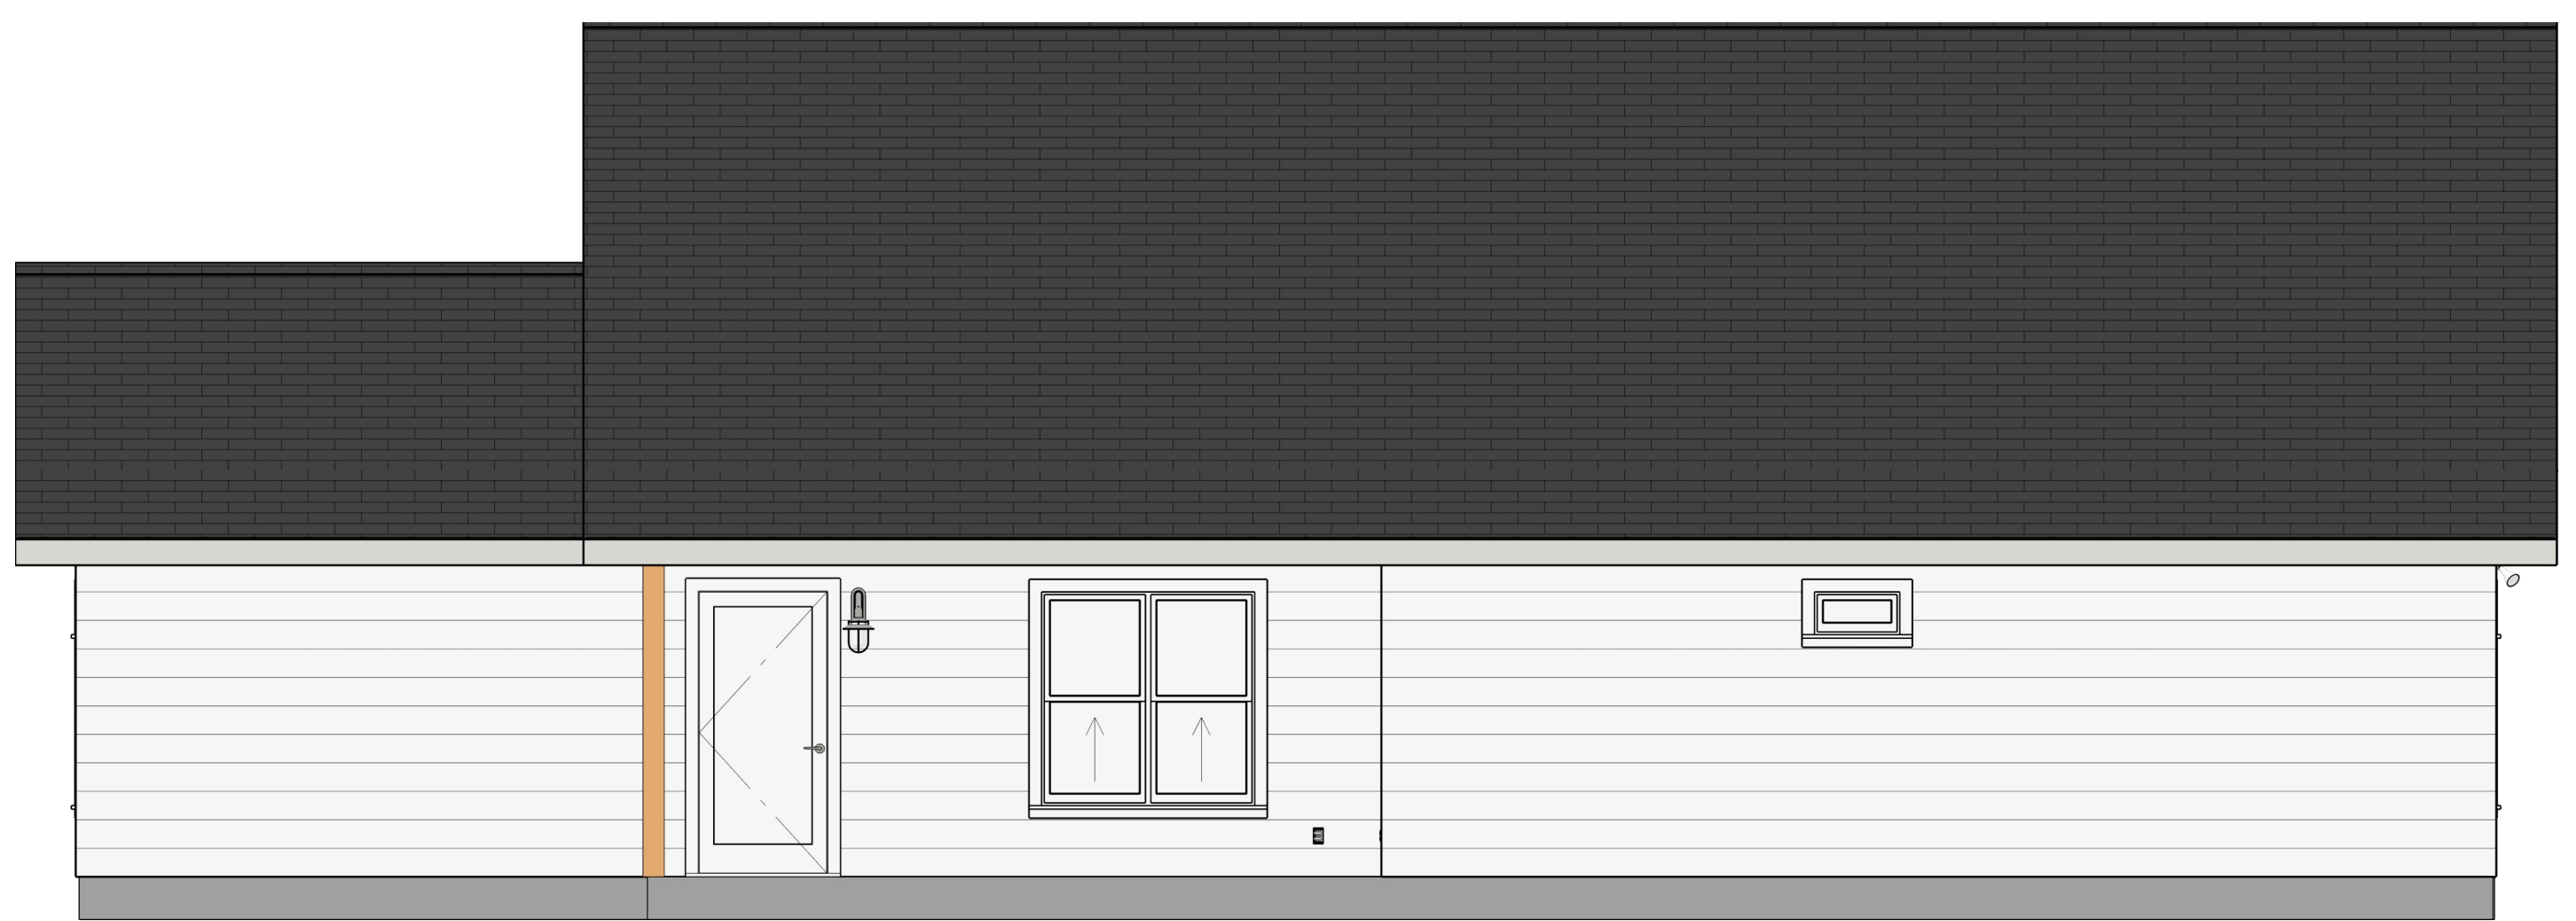


Front Elevation

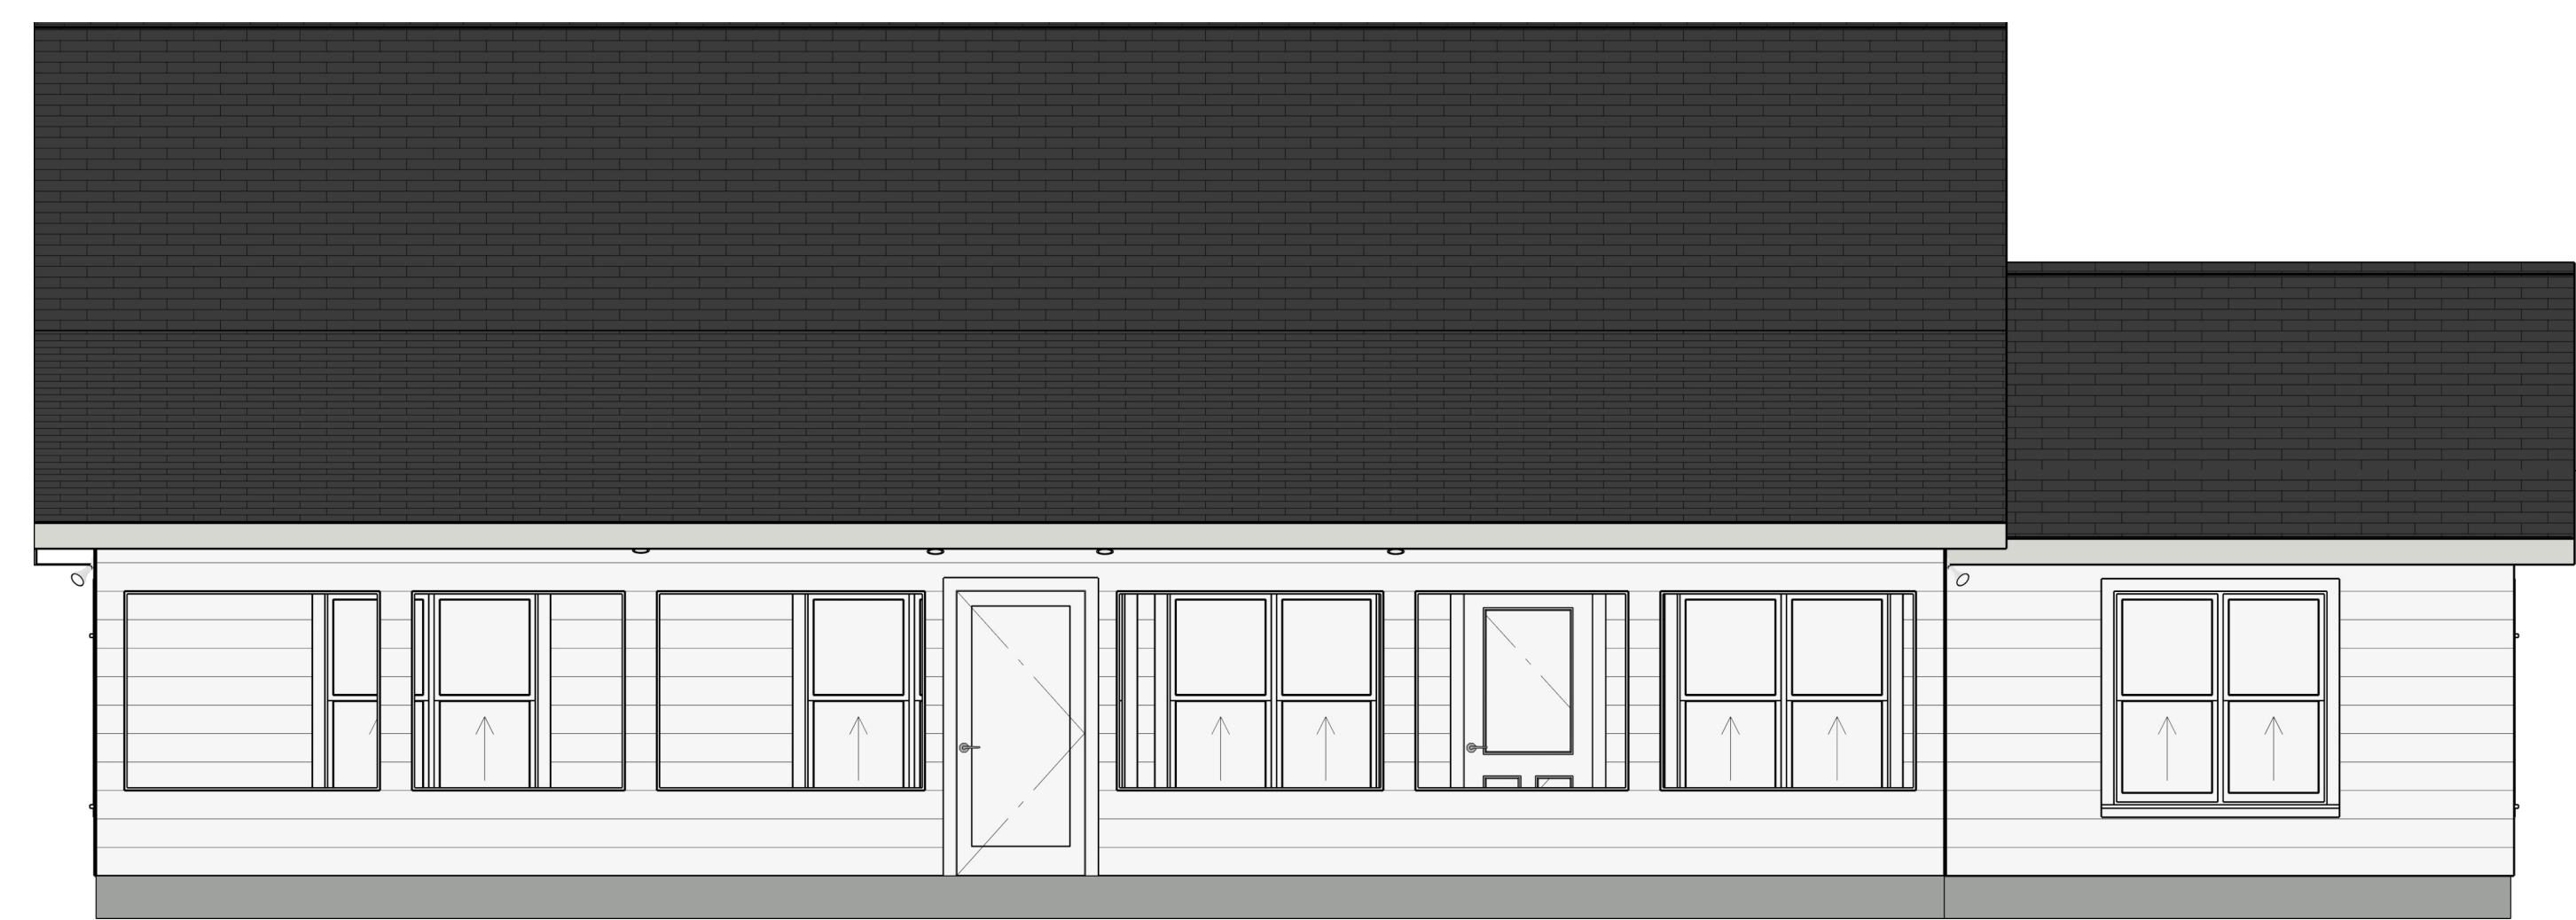

Back Elevation



Left Elevation

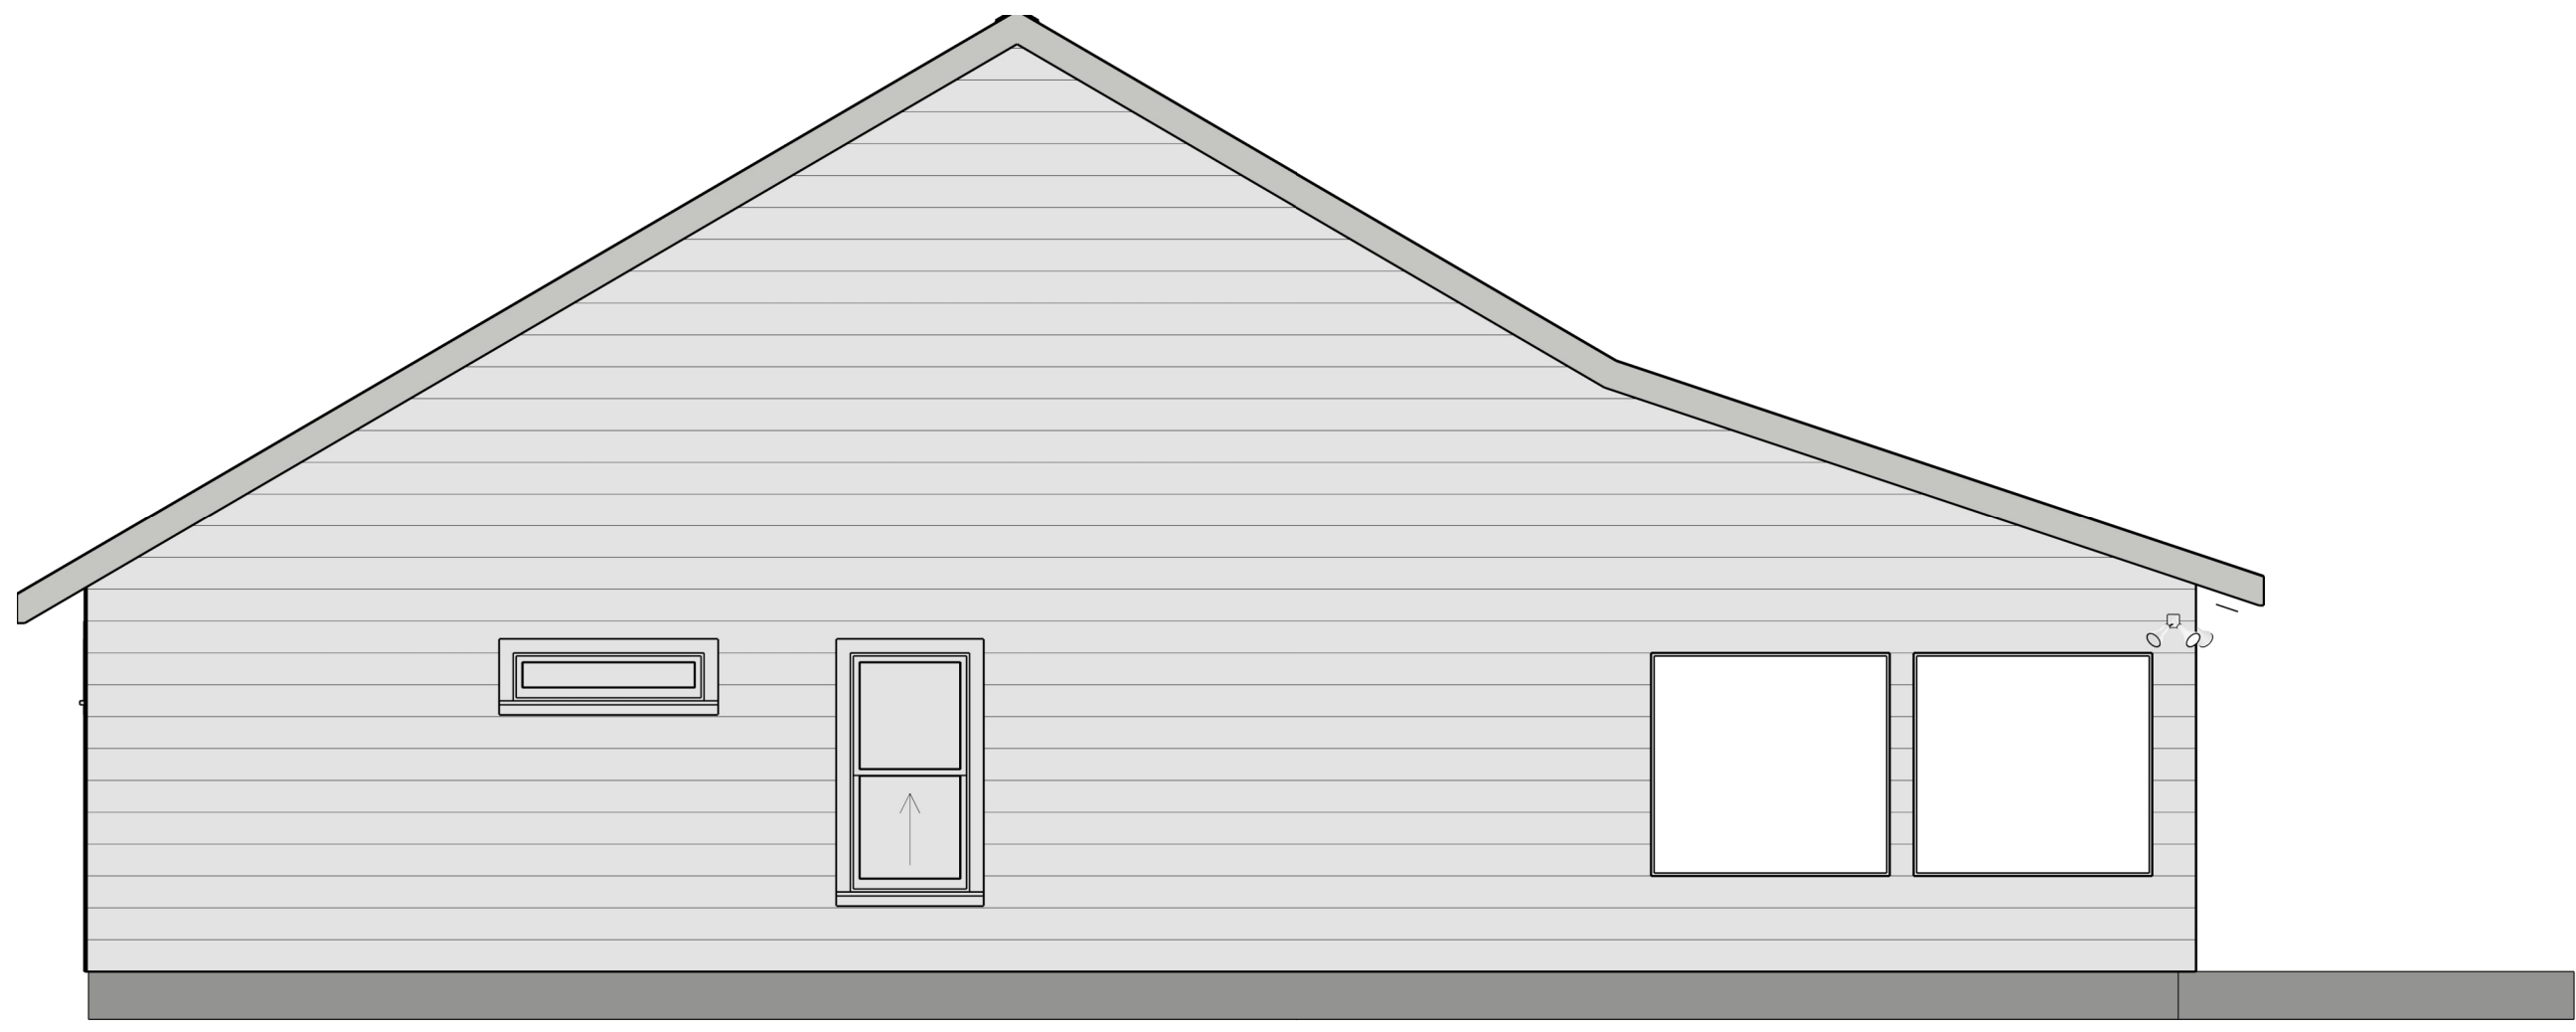

Right Elevation



DRAWINGS PROVIDED BY:  
**CASTLEBERRY PROPERTIES, LTD.**

DATE:  
10/11/2022  
SCALE:  
1/4 IN = 1 FT