
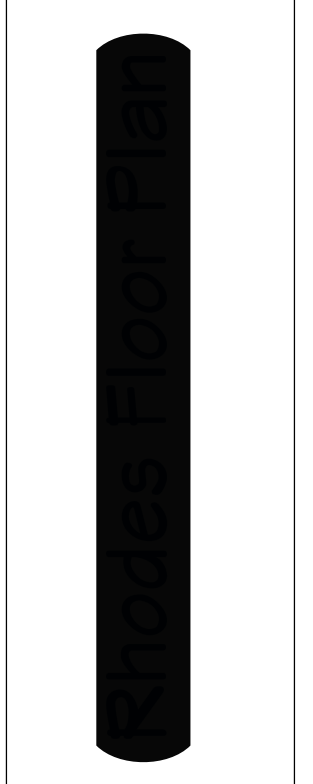


NUMBER	DATE	REVISION BY	DESCRIPTION

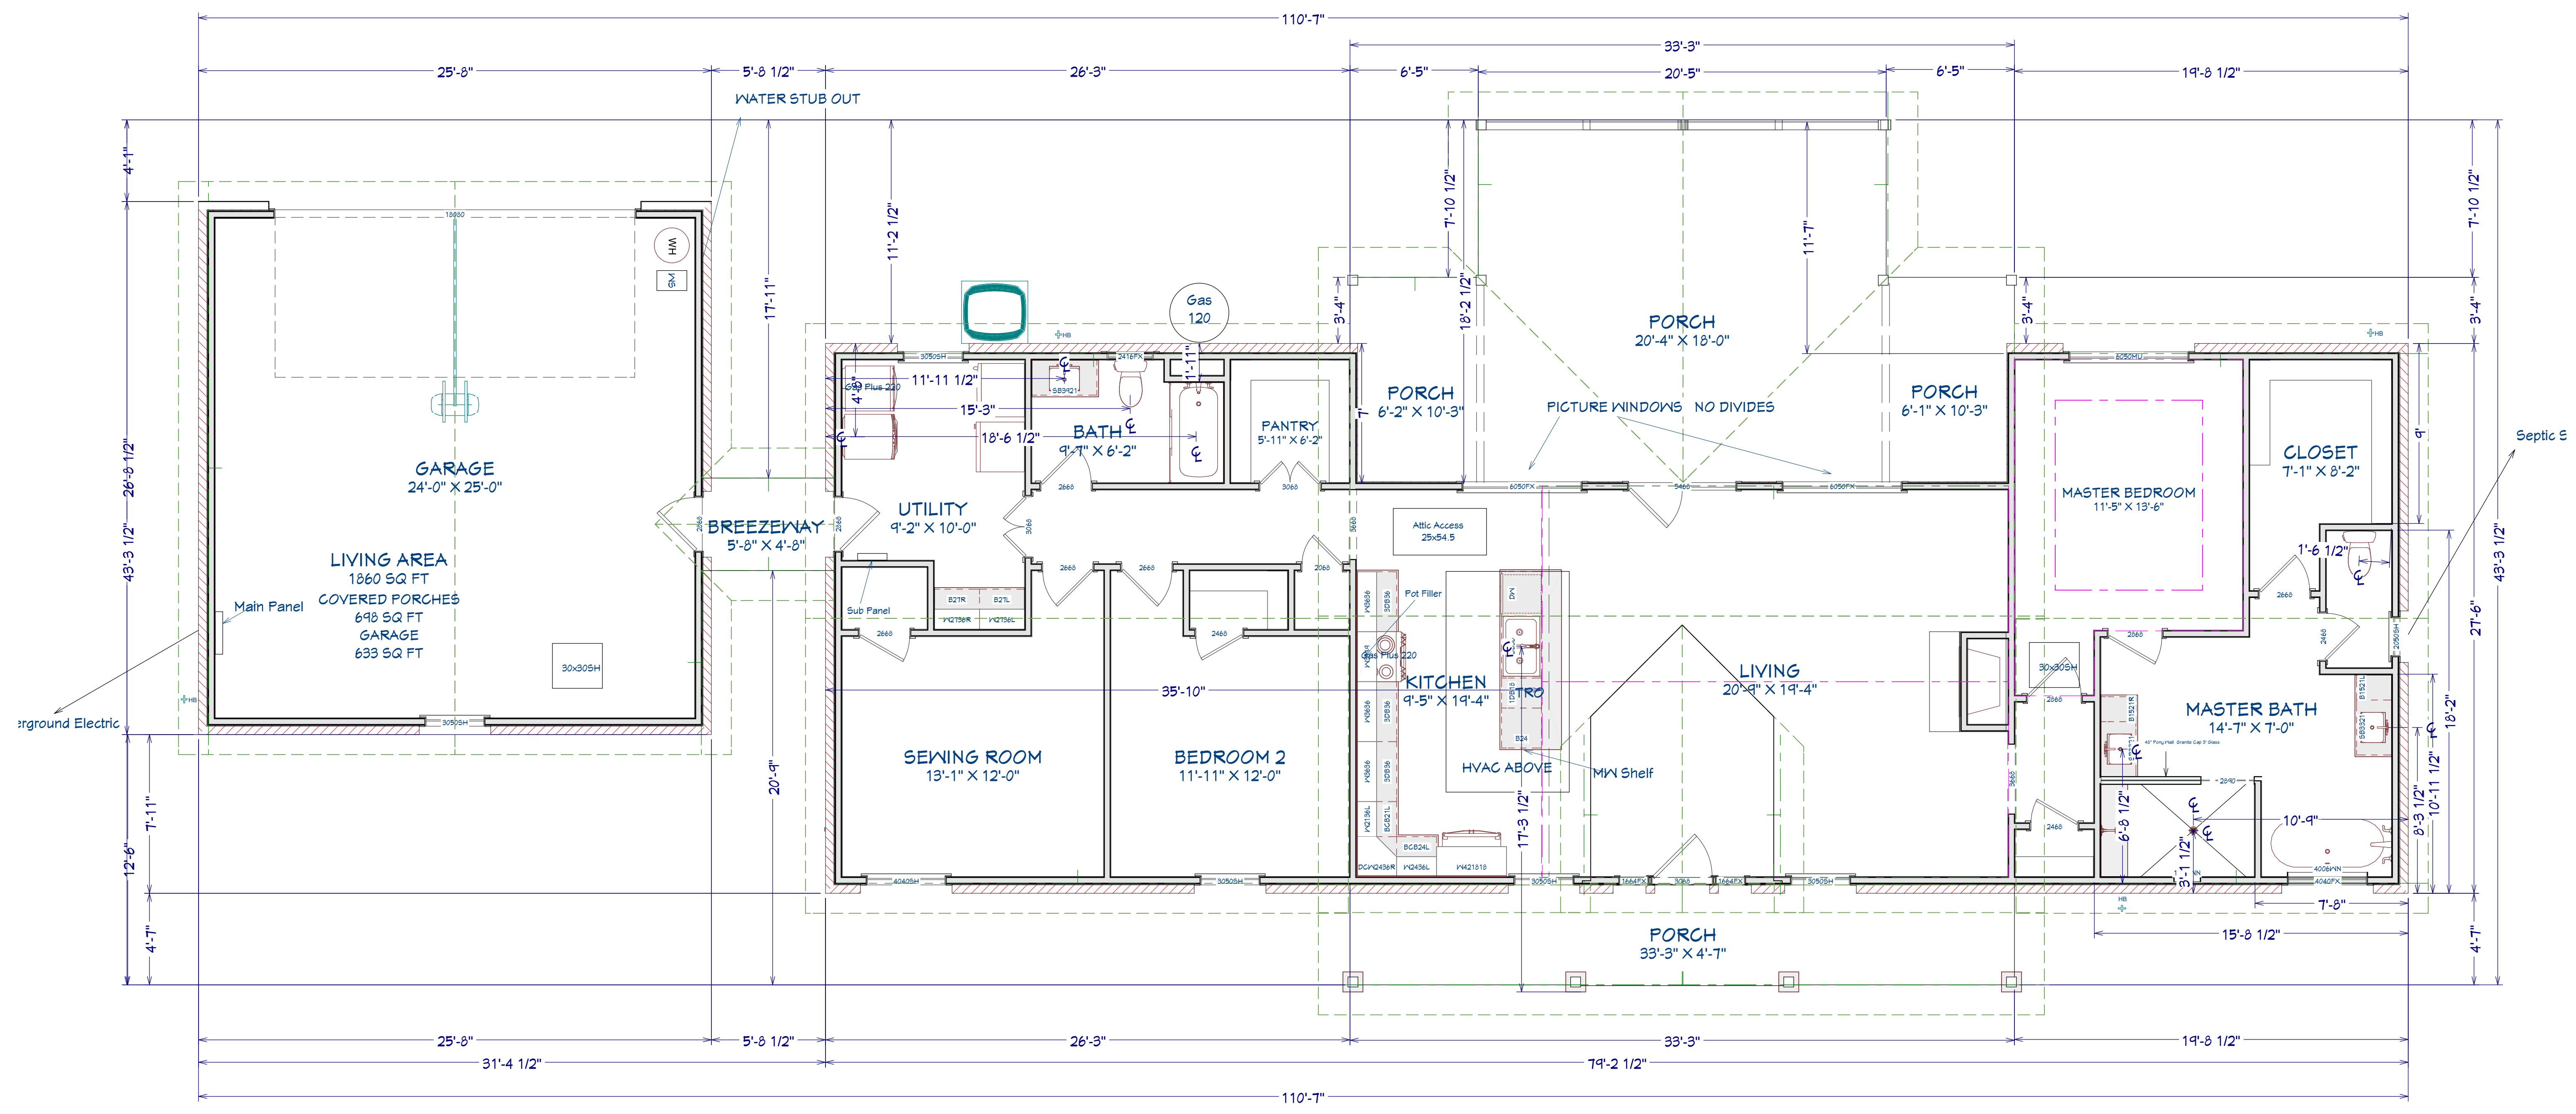


DRAWINGS PROVIDED BY:
CASTLEBERRY PROPERTIES, LTD.

DATE:
 11/10/2022

SCALE:
 1/4 IN = 1 FT

NUMBER	DATE	REVISION BY	DESCRIPTION

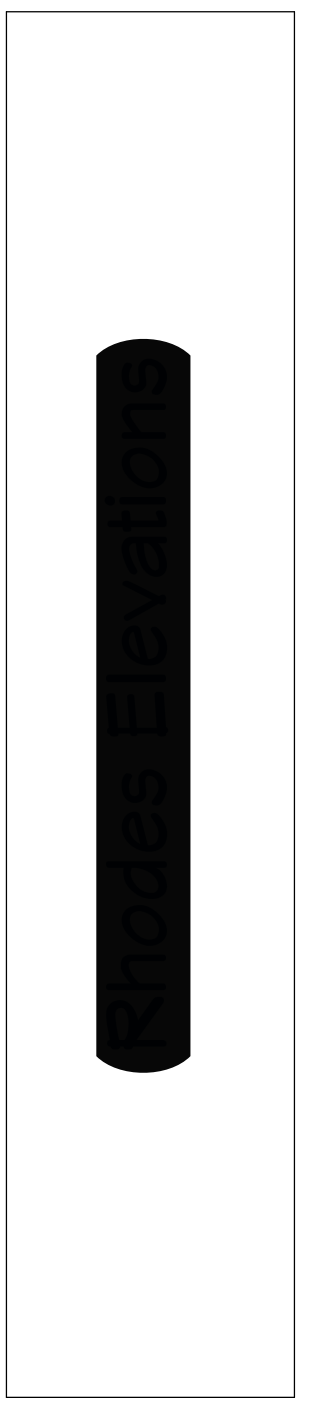

DRAWINGS PROVIDED BY:
CASTLEBERRY PROPERTIES, LTD.

DATE:
11/10/2022

SCALE:
1/4 IN = 1 FT



Front Elevation




Back Elevation

NUMBER	DATE	REVISION TABLE	REVISOR	DESCRIPTION



Right Elevation

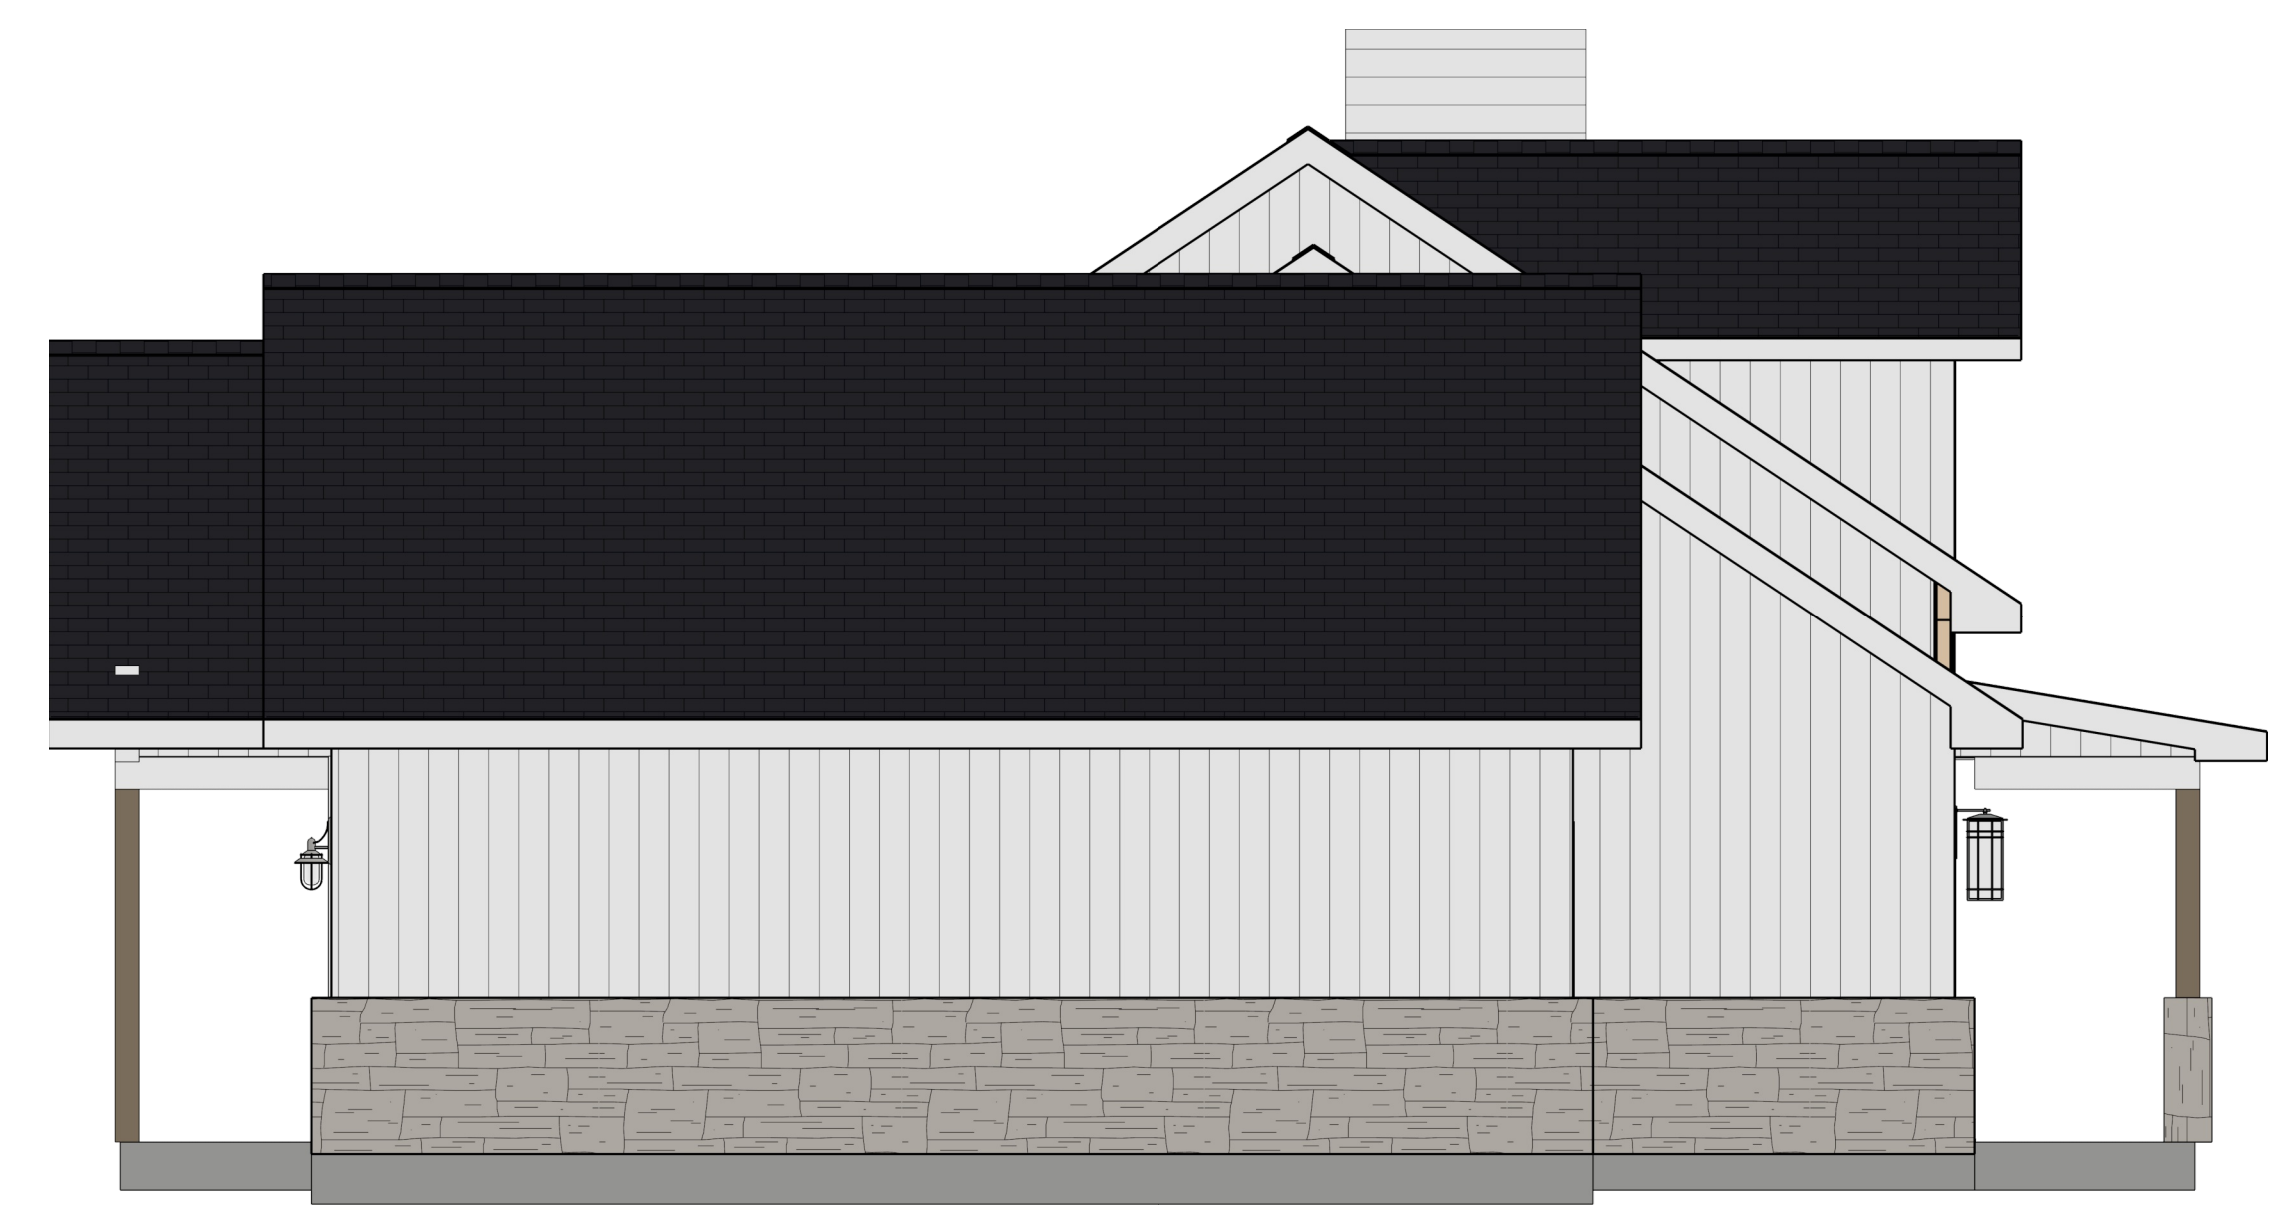

Left Elevation



DRAWINGS PROVIDED BY:
CASTLEBERRY PROPERTIES, LTD.

DATE:
11/10/2022

SCALE:
1/4 IN = 1 FT