


NUMBER	DATE	REVISION BY	DESCRIPTION

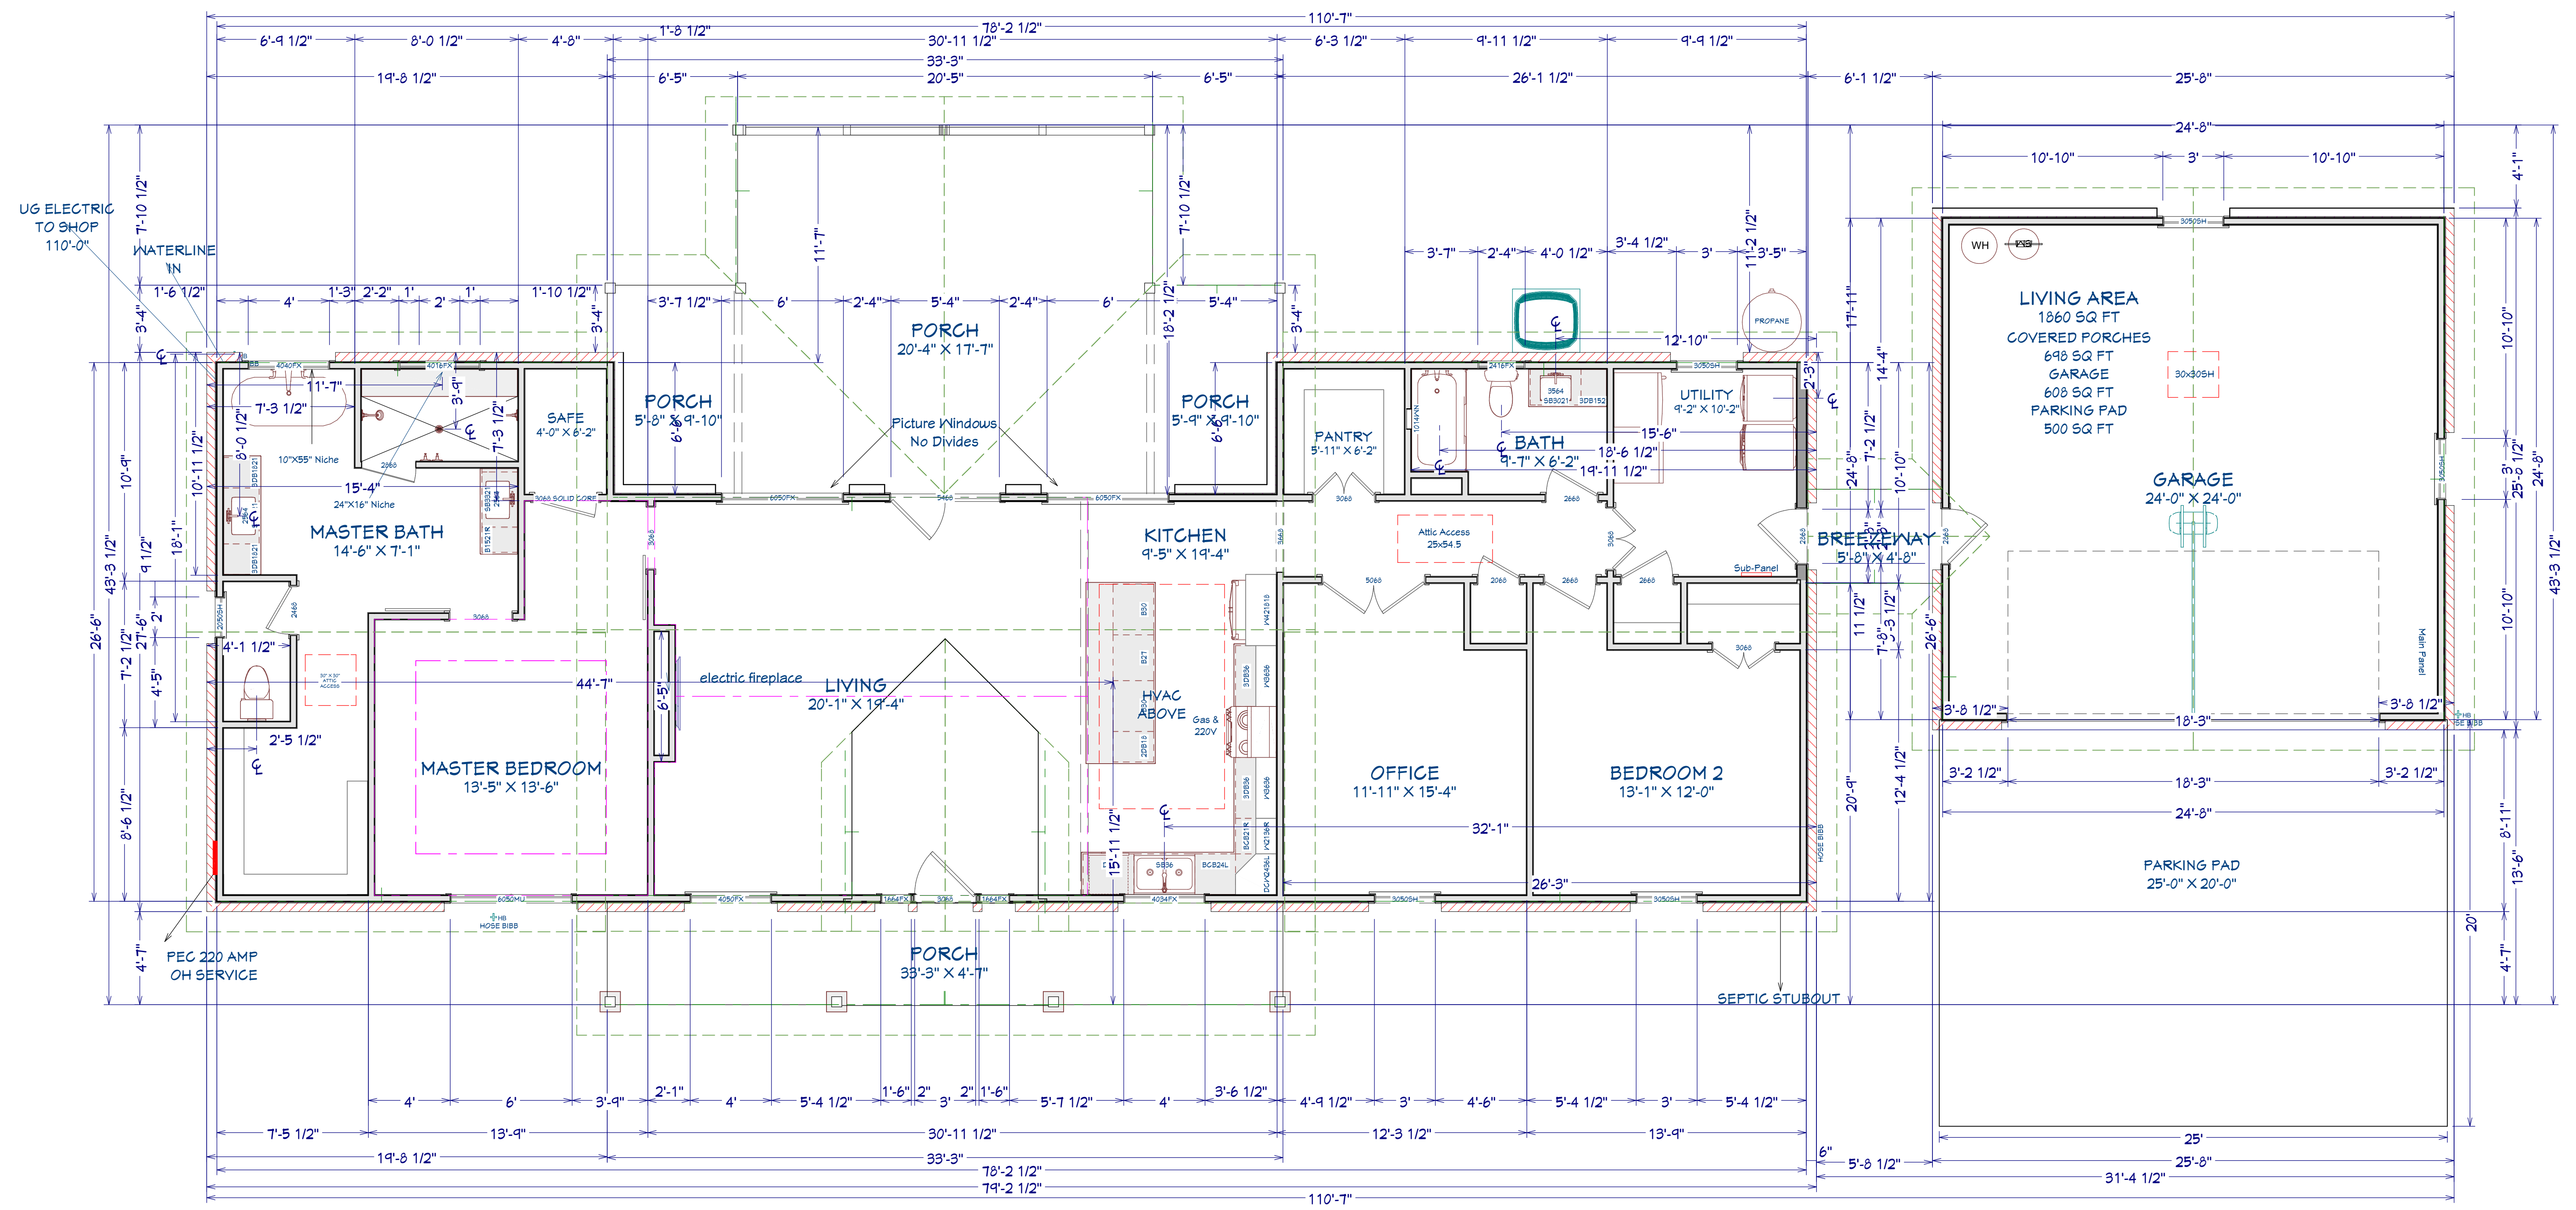

DRAWINGS PROVIDED BY:  
**CASTLEBERRY PROPERTIES, LTD.**

DATE:  
 6/13/2023

SCALE:  
 1/4 IN = 1 FT

NUMBER	DATE	REVISION BY	DESCRIPTION




Front Elevation



Left Elevation



Right Elevation

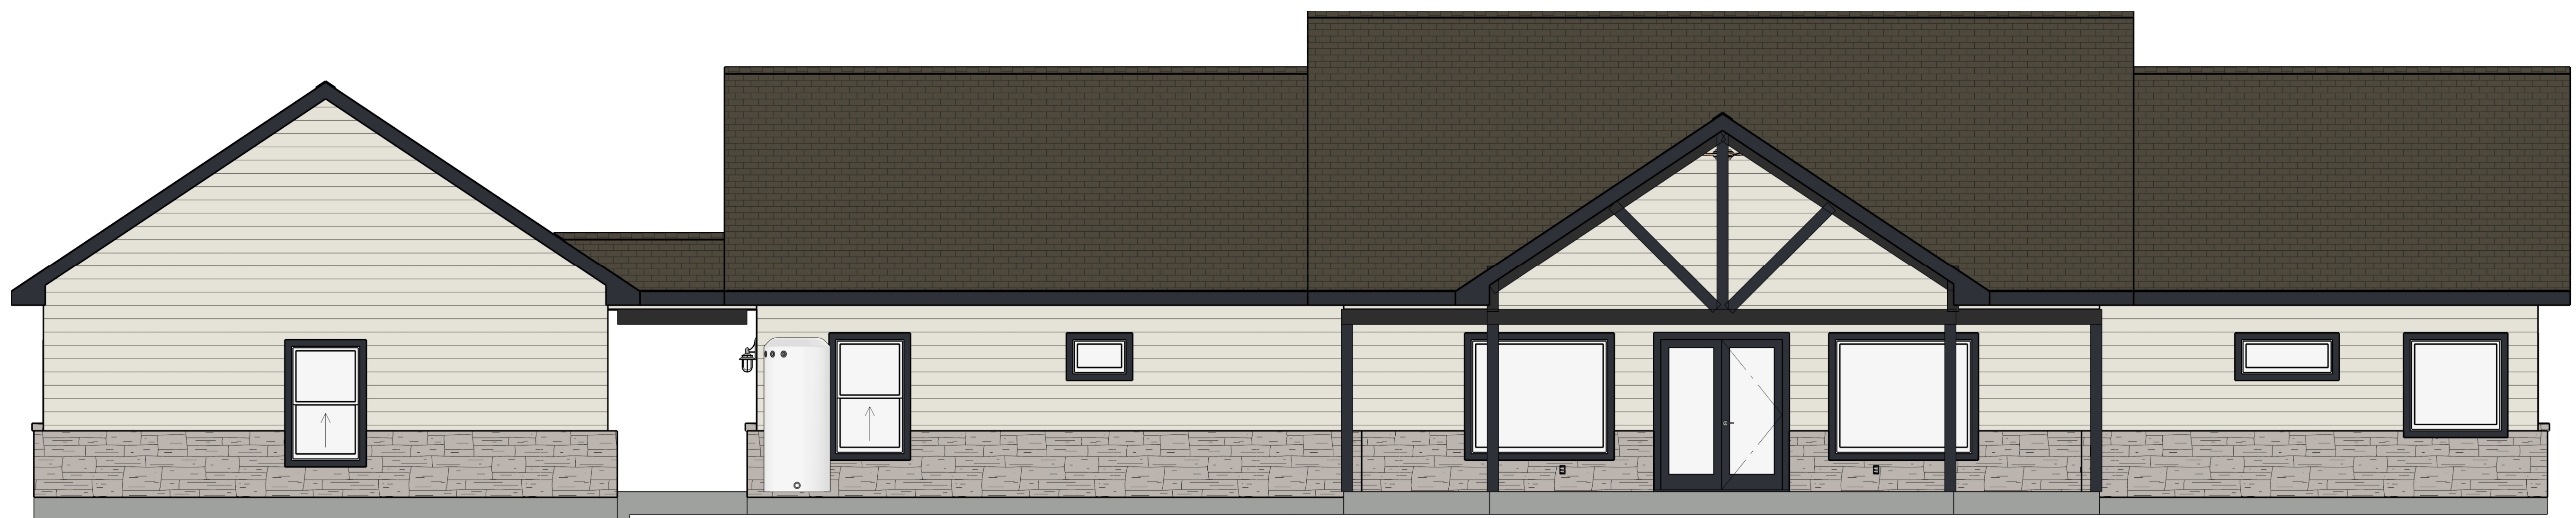

Back Elevation



DRAWINGS PROVIDED BY:  
**CASTLEBERRY PROPERTIES, LTD.**

DATE:  
 6/13/2023

SCALE:  
 1/4 IN = 1 FT