


NUMBER	DATE	REVISION BY	DESCRIPTION



DRAWINGS PROVIDED BY:  
**CASTLEBERRY PROPERTIES, LTD.**


DATE:  
 9/2/2021

SCALE:  
 1/4 IN = 1 FT

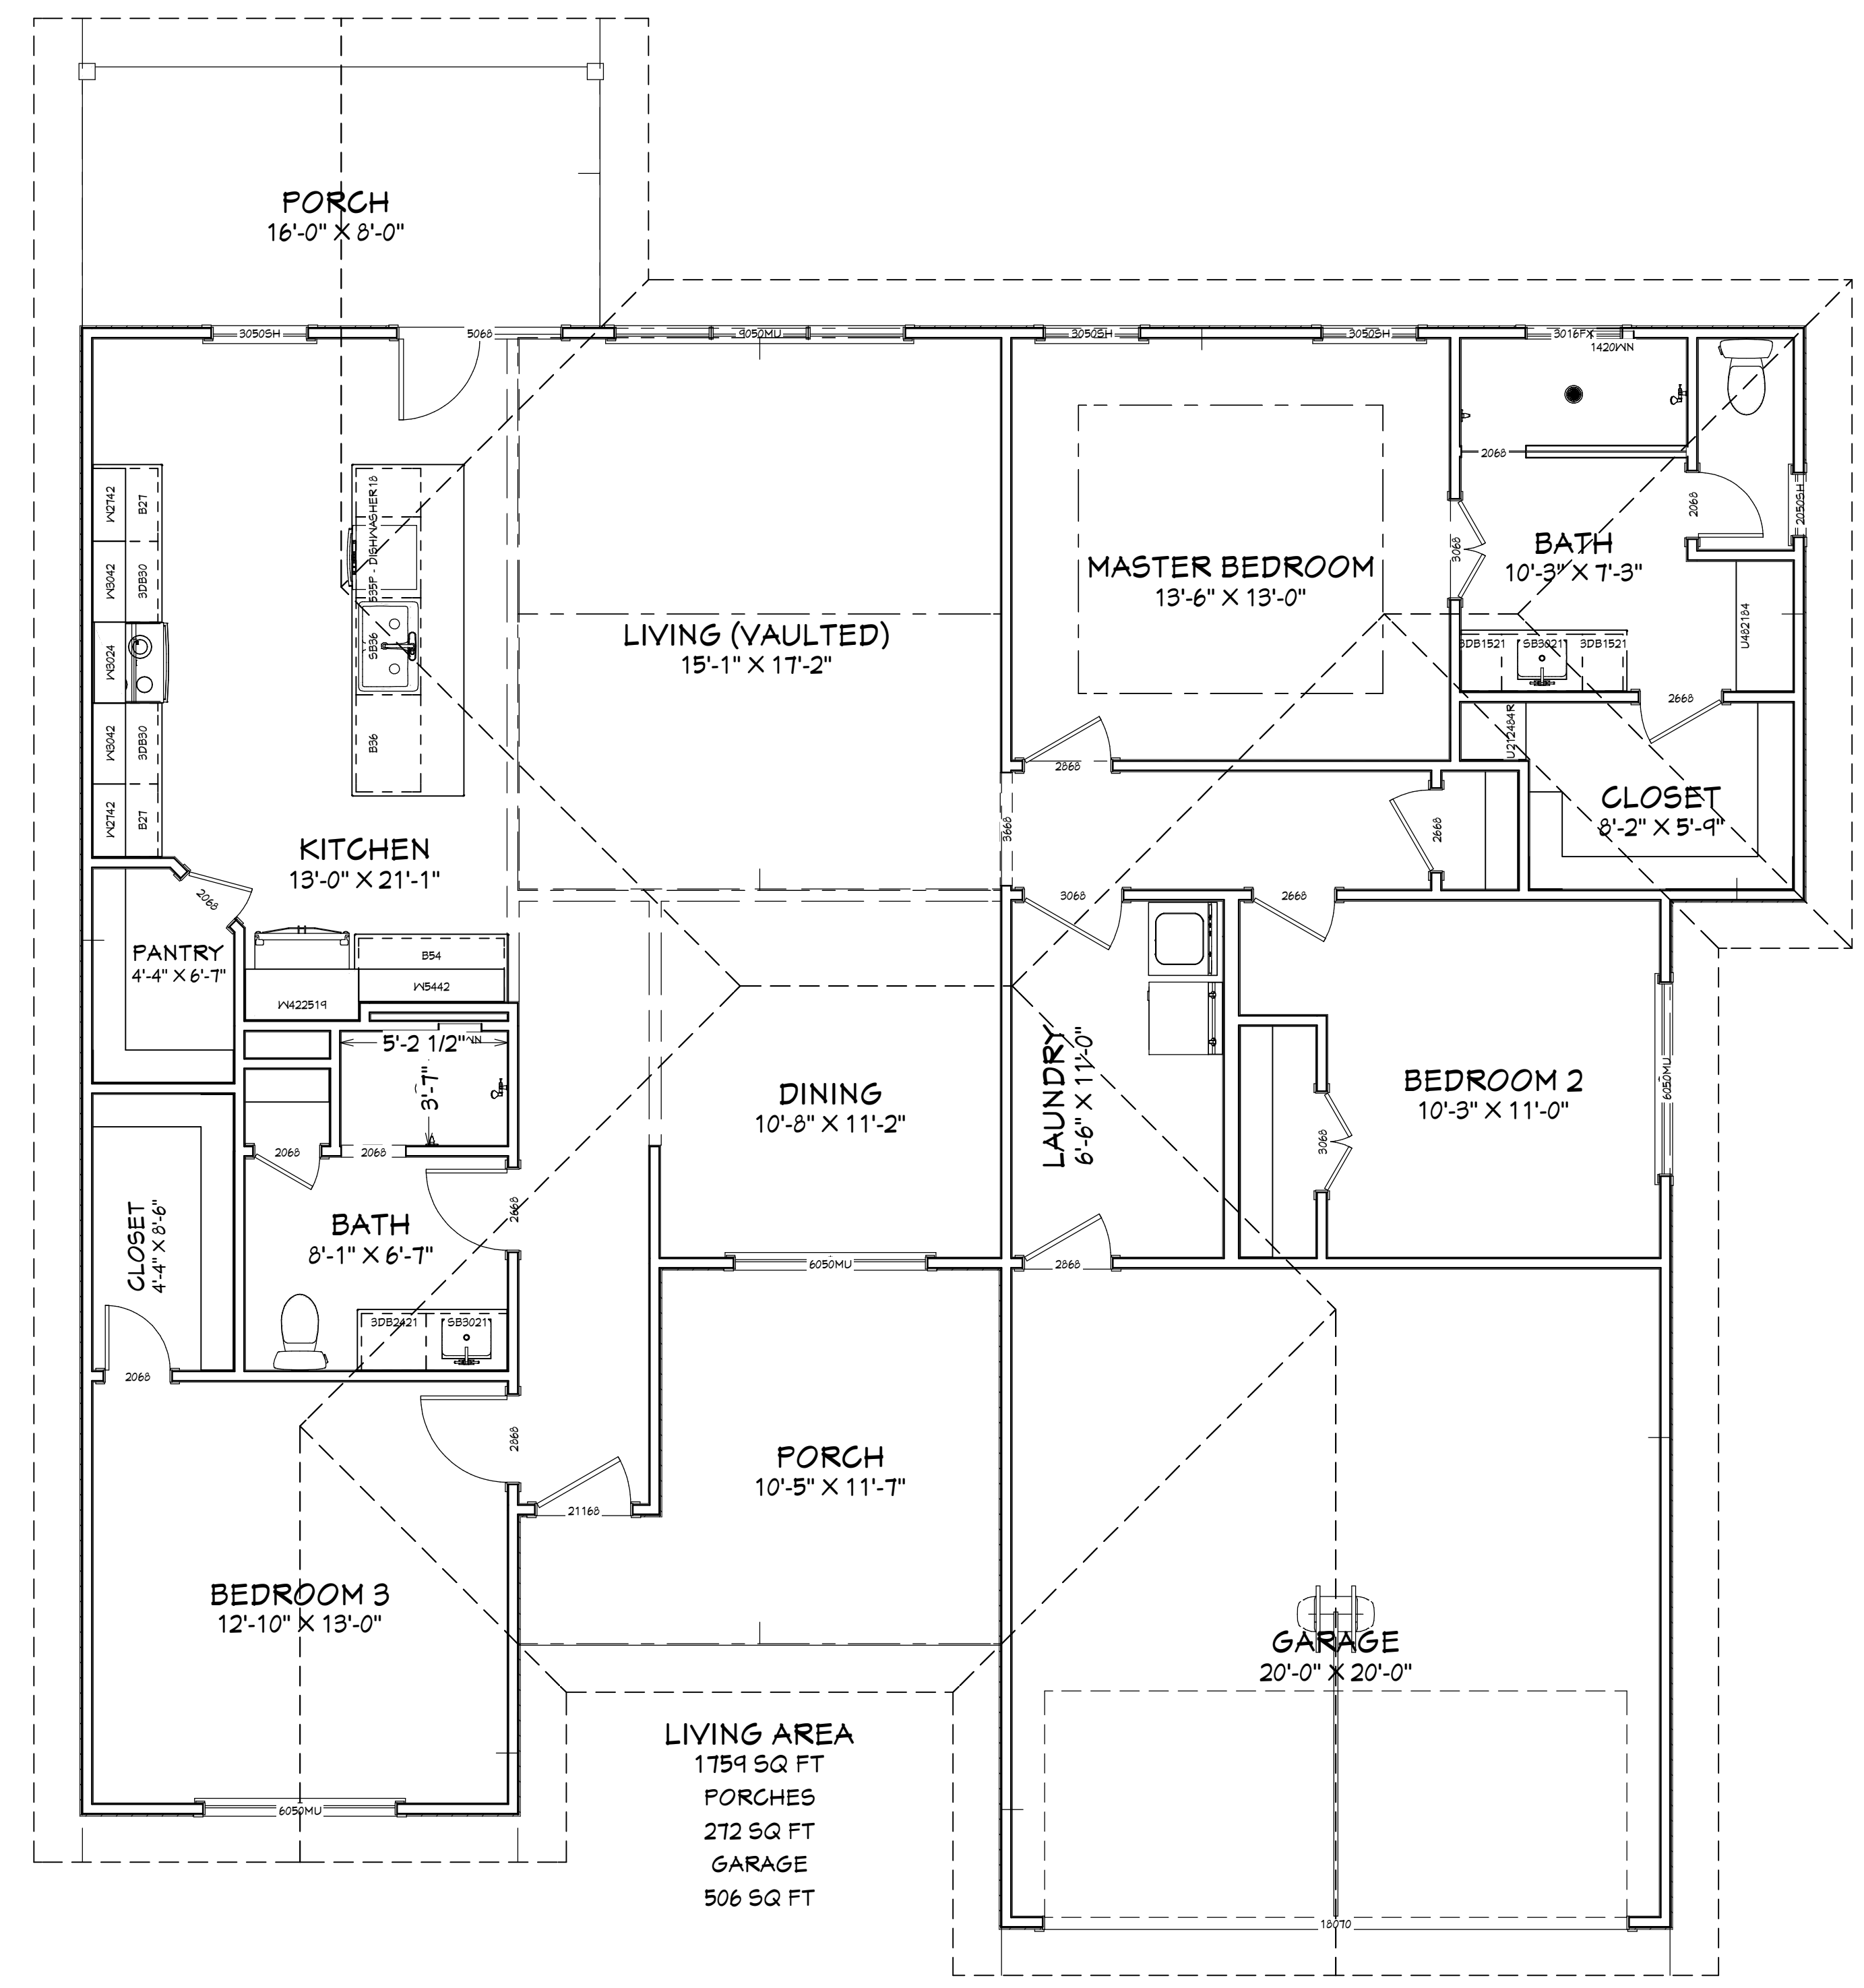

1st Floor

NUMBER	DATE	REVISION	DESCRIPTION

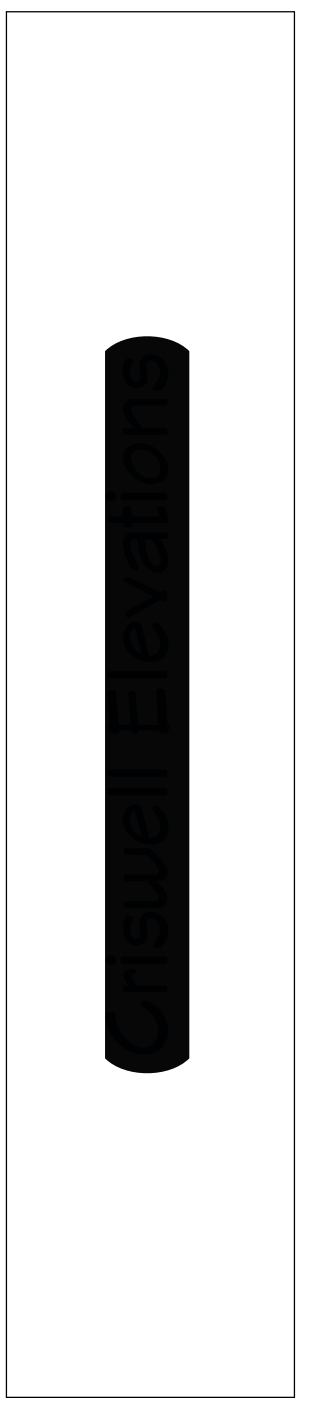


DRAWINGS PROVIDED BY:  
**CASTLEBERRY PROPERTIES, LTD.**

DATE:

9/2/2021

SCALE:


1/4 IN = 1 FT

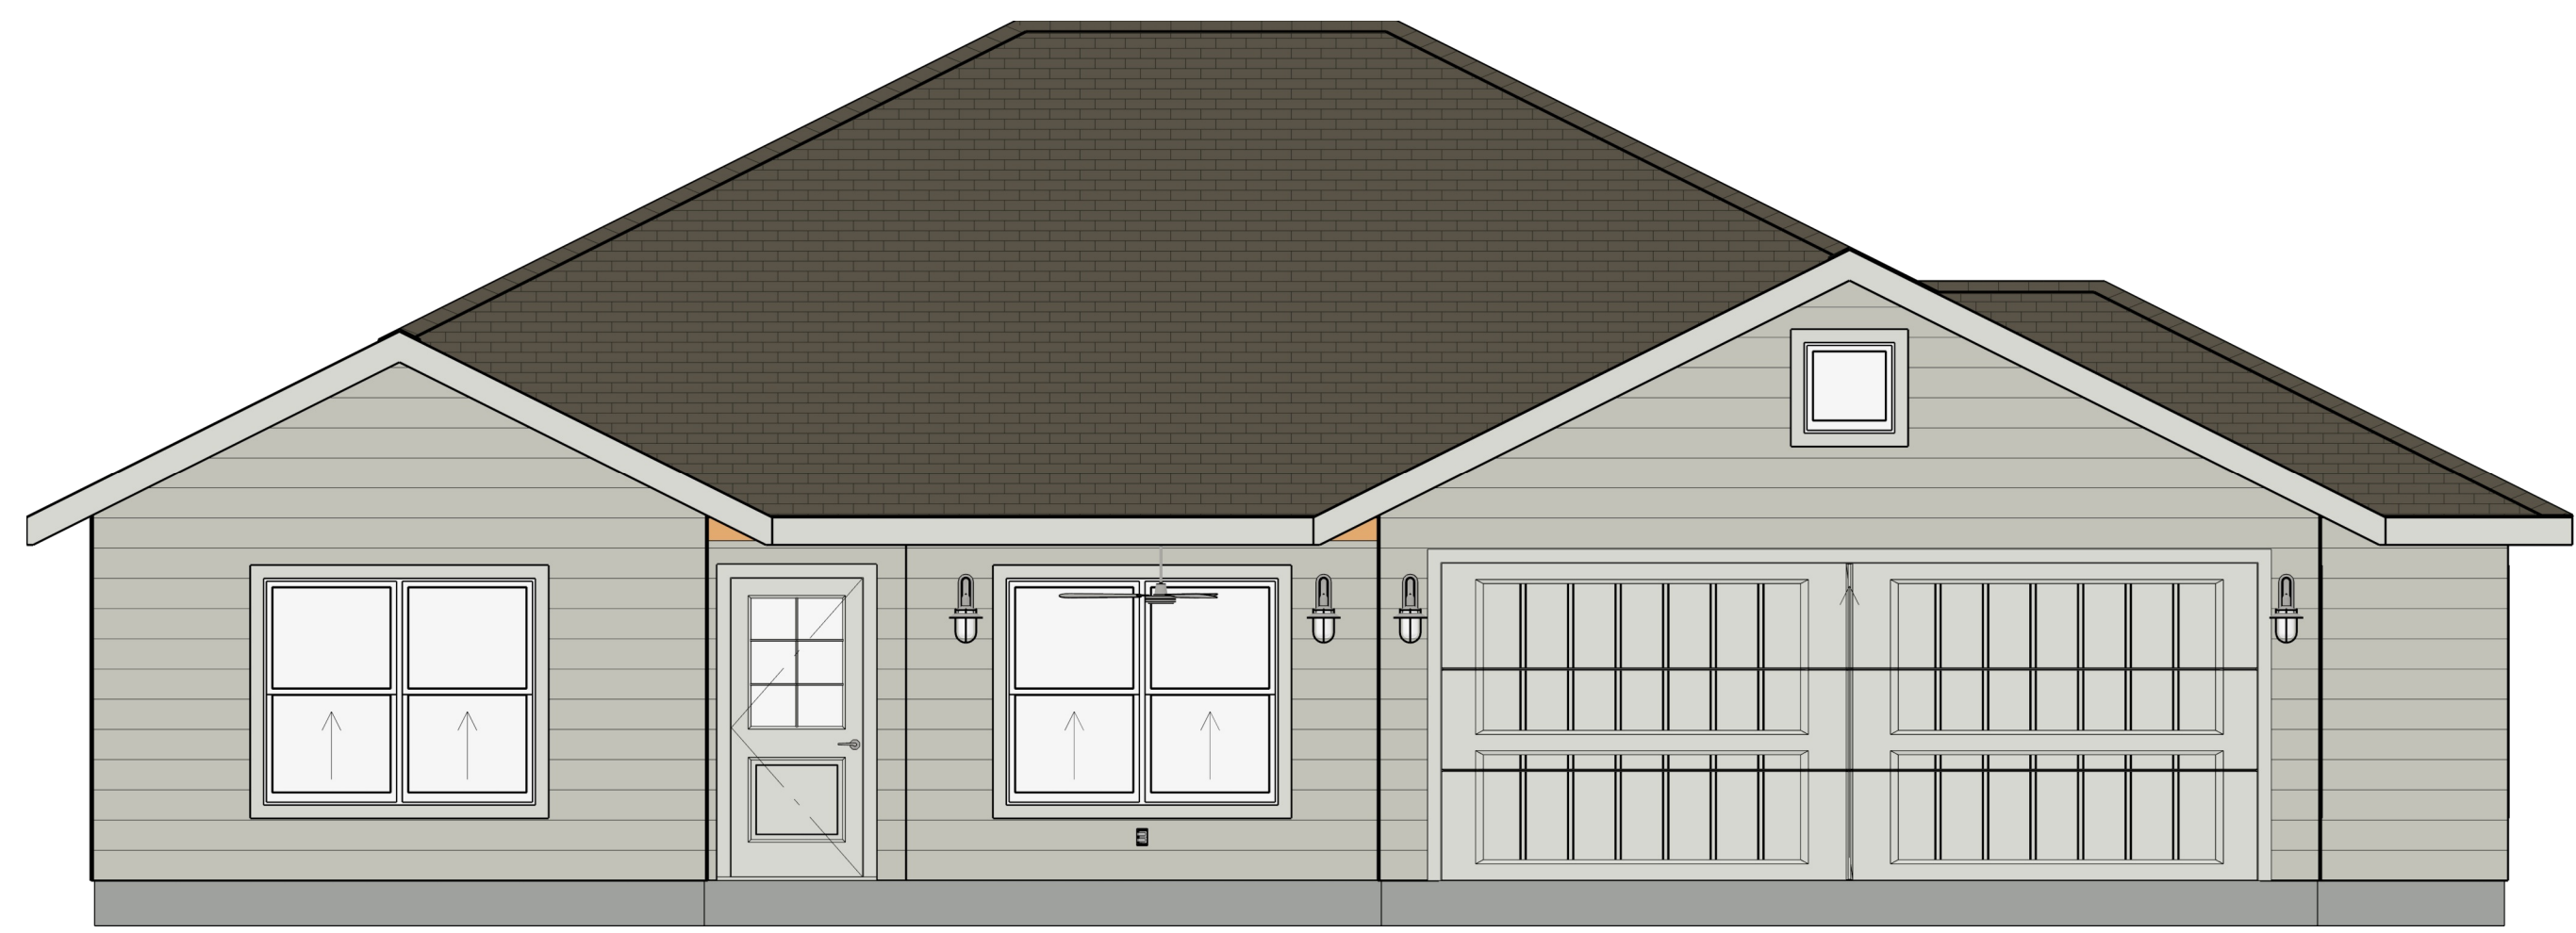


Exterior Elevation Front



Exterior Elevation Back

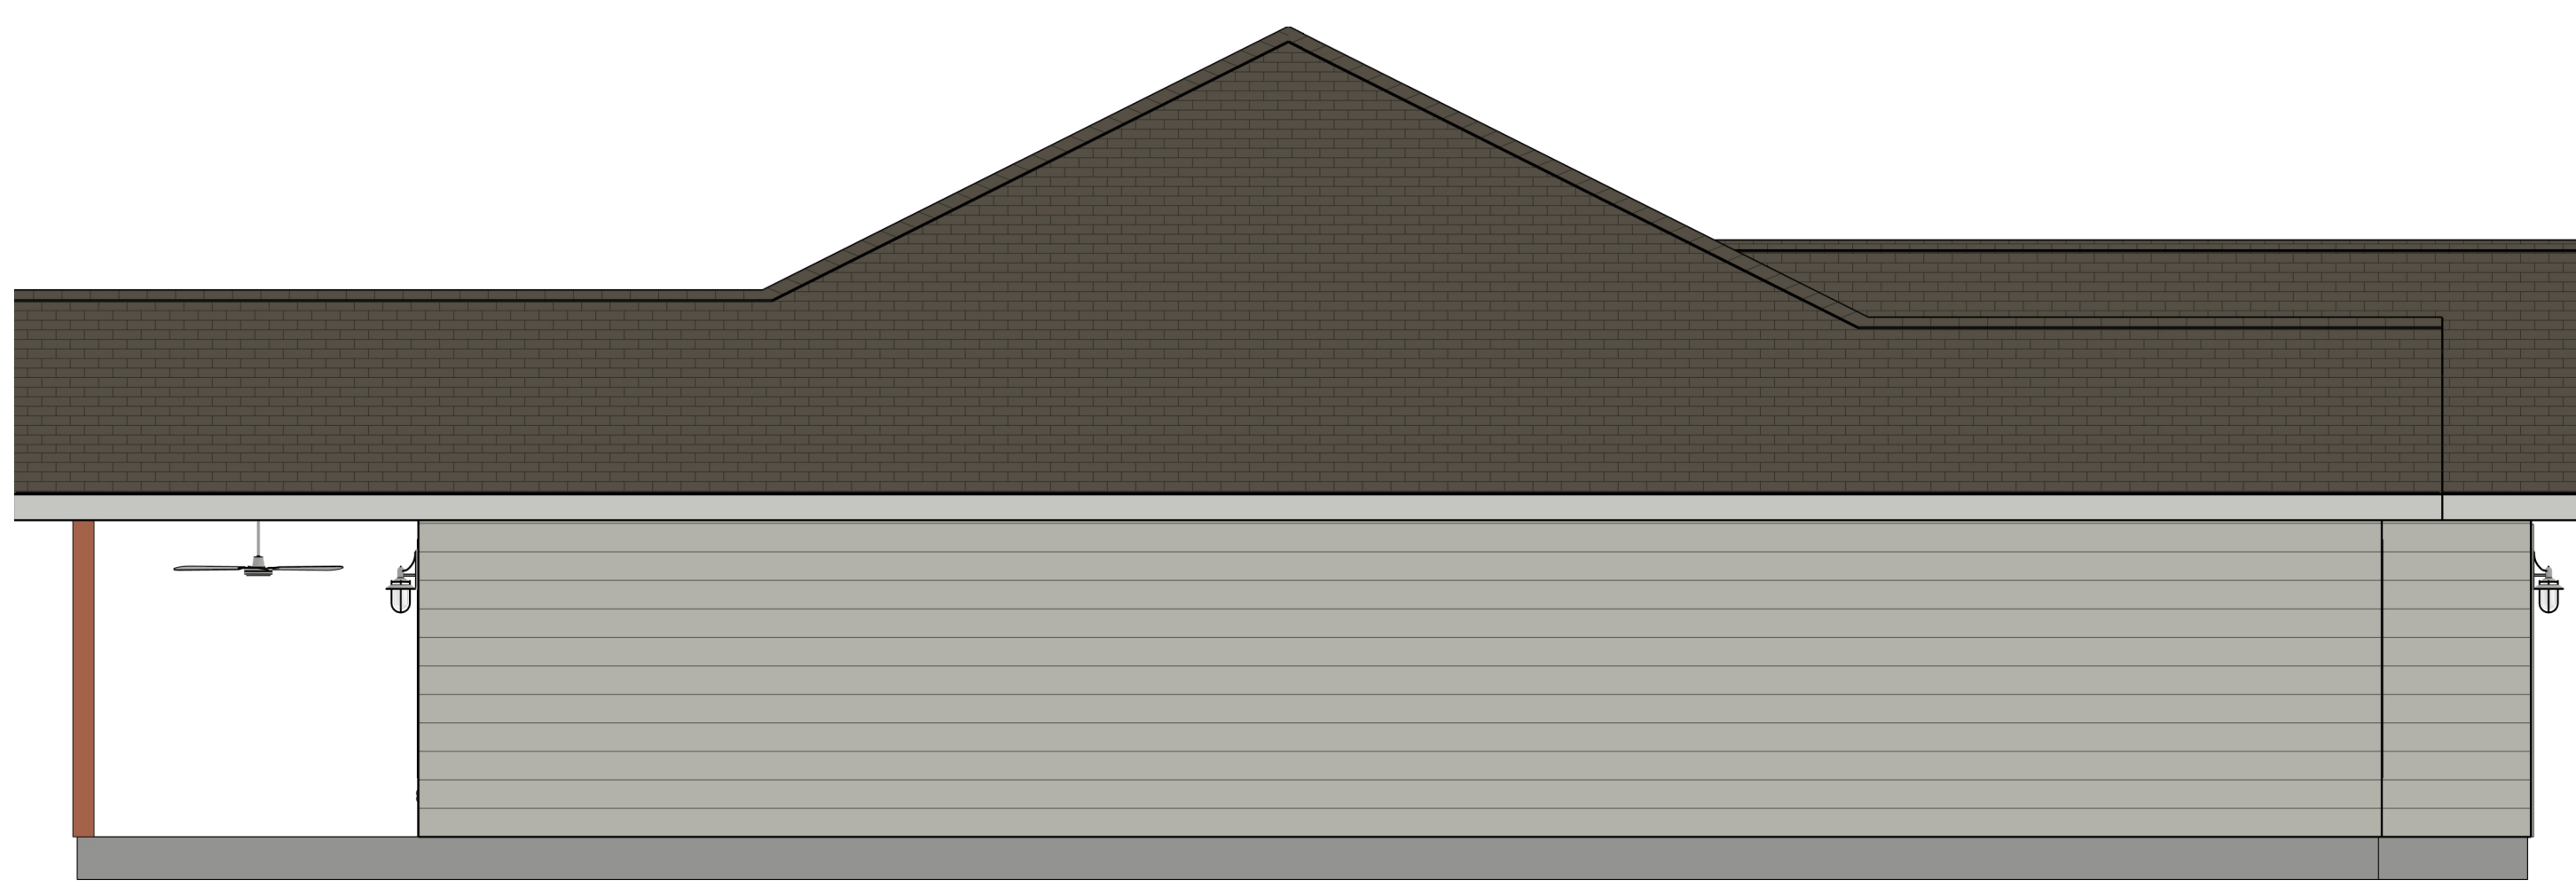

Exterior Elevation Left

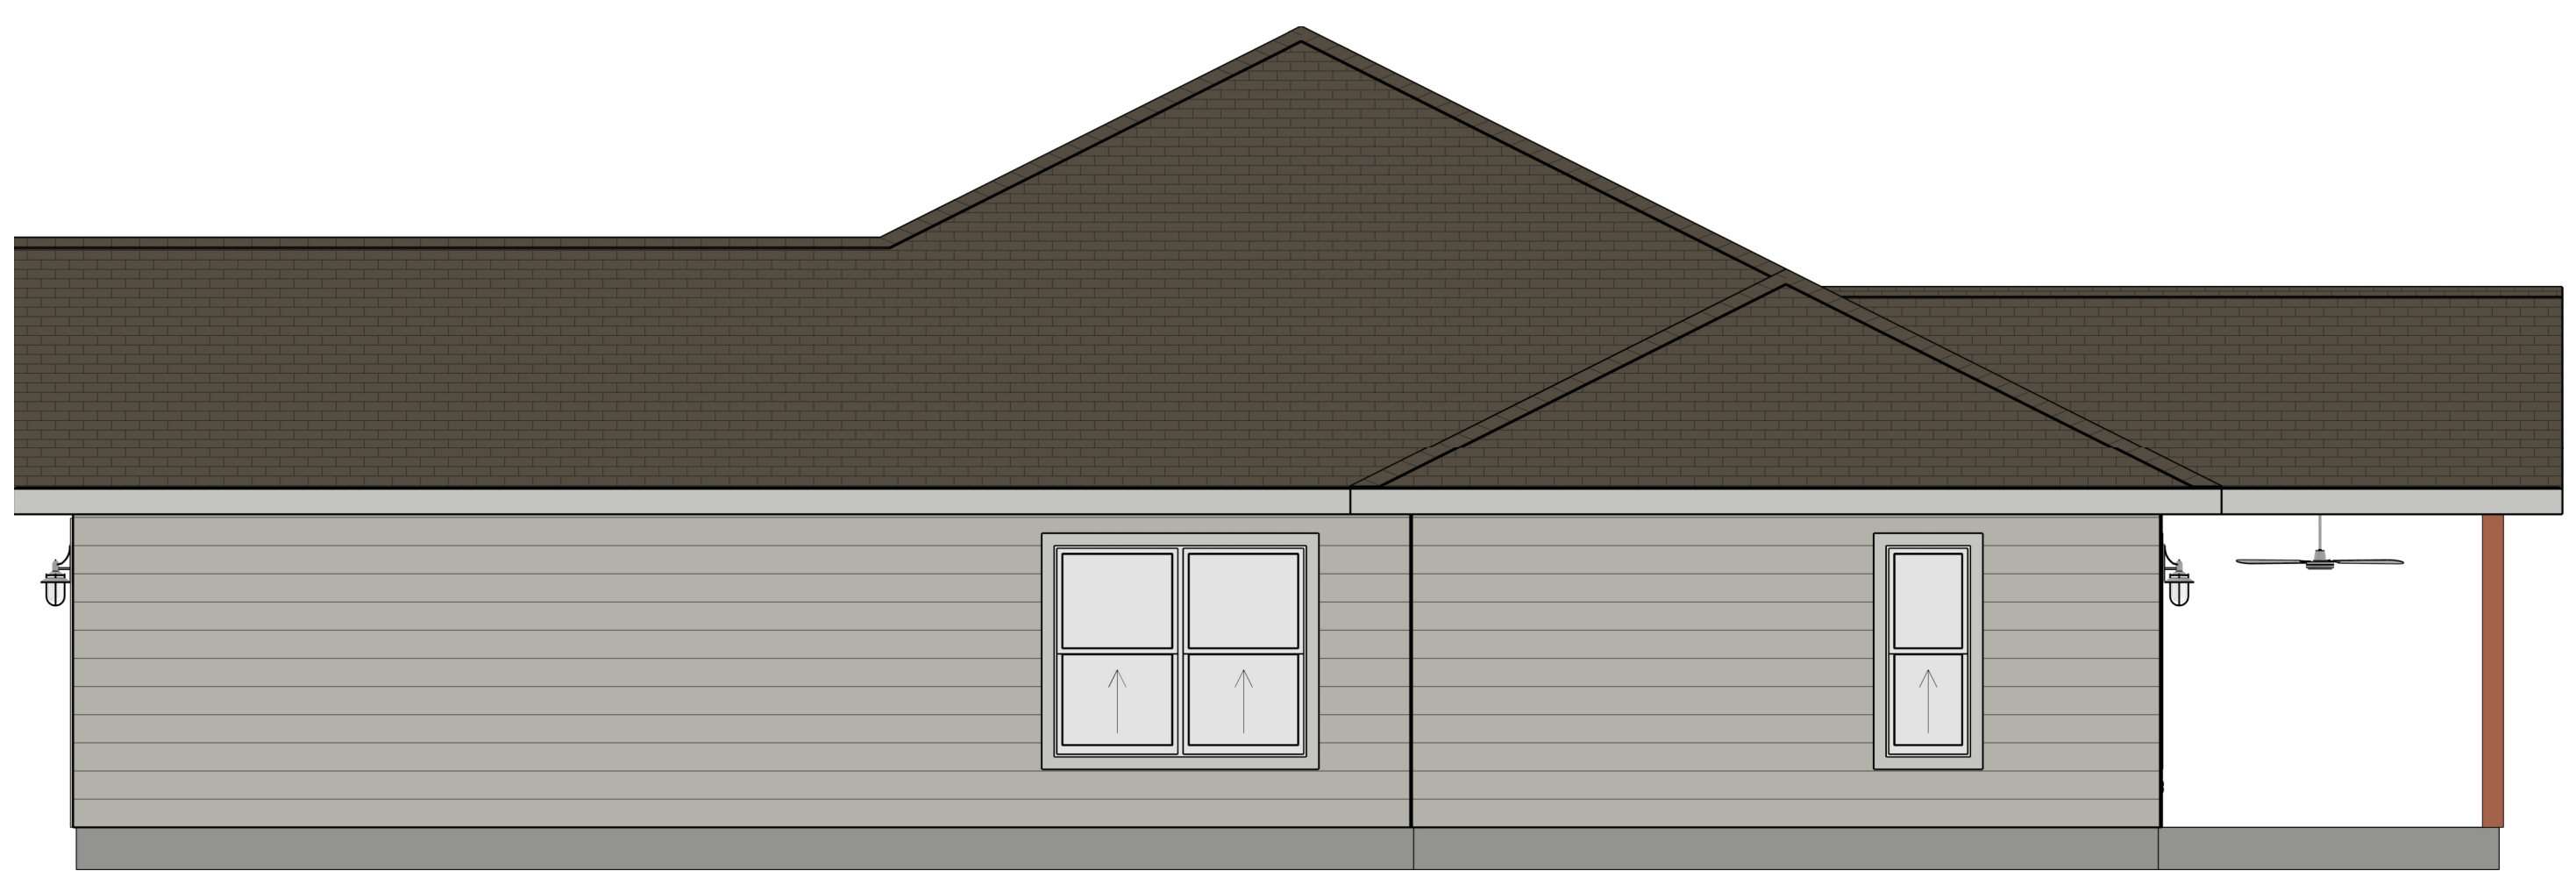

Exterior Elevation Right